


# Design Guidelines: Sharrows


## 2-Lanes with Parking - Constrained

34' Curb-to-Curb Width

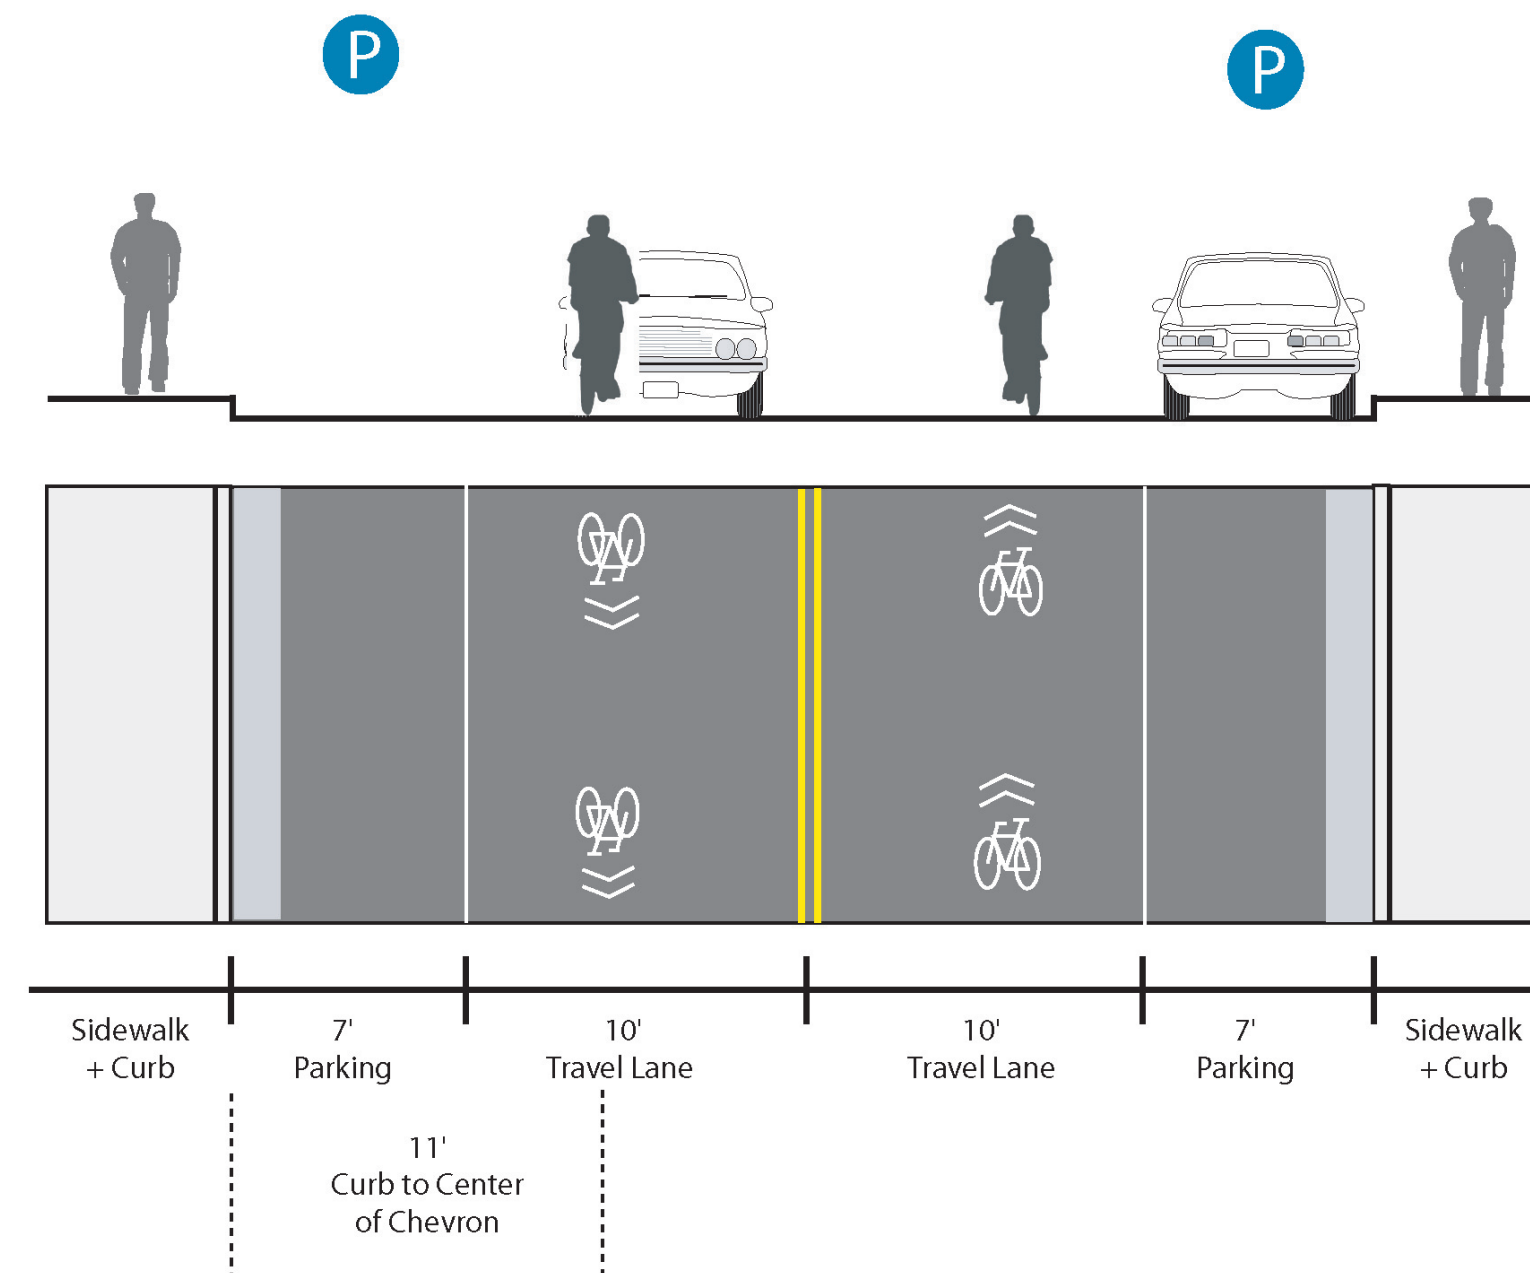


## 4-Lanes with Parking - Constrained

34' Curb-to-Curb Width

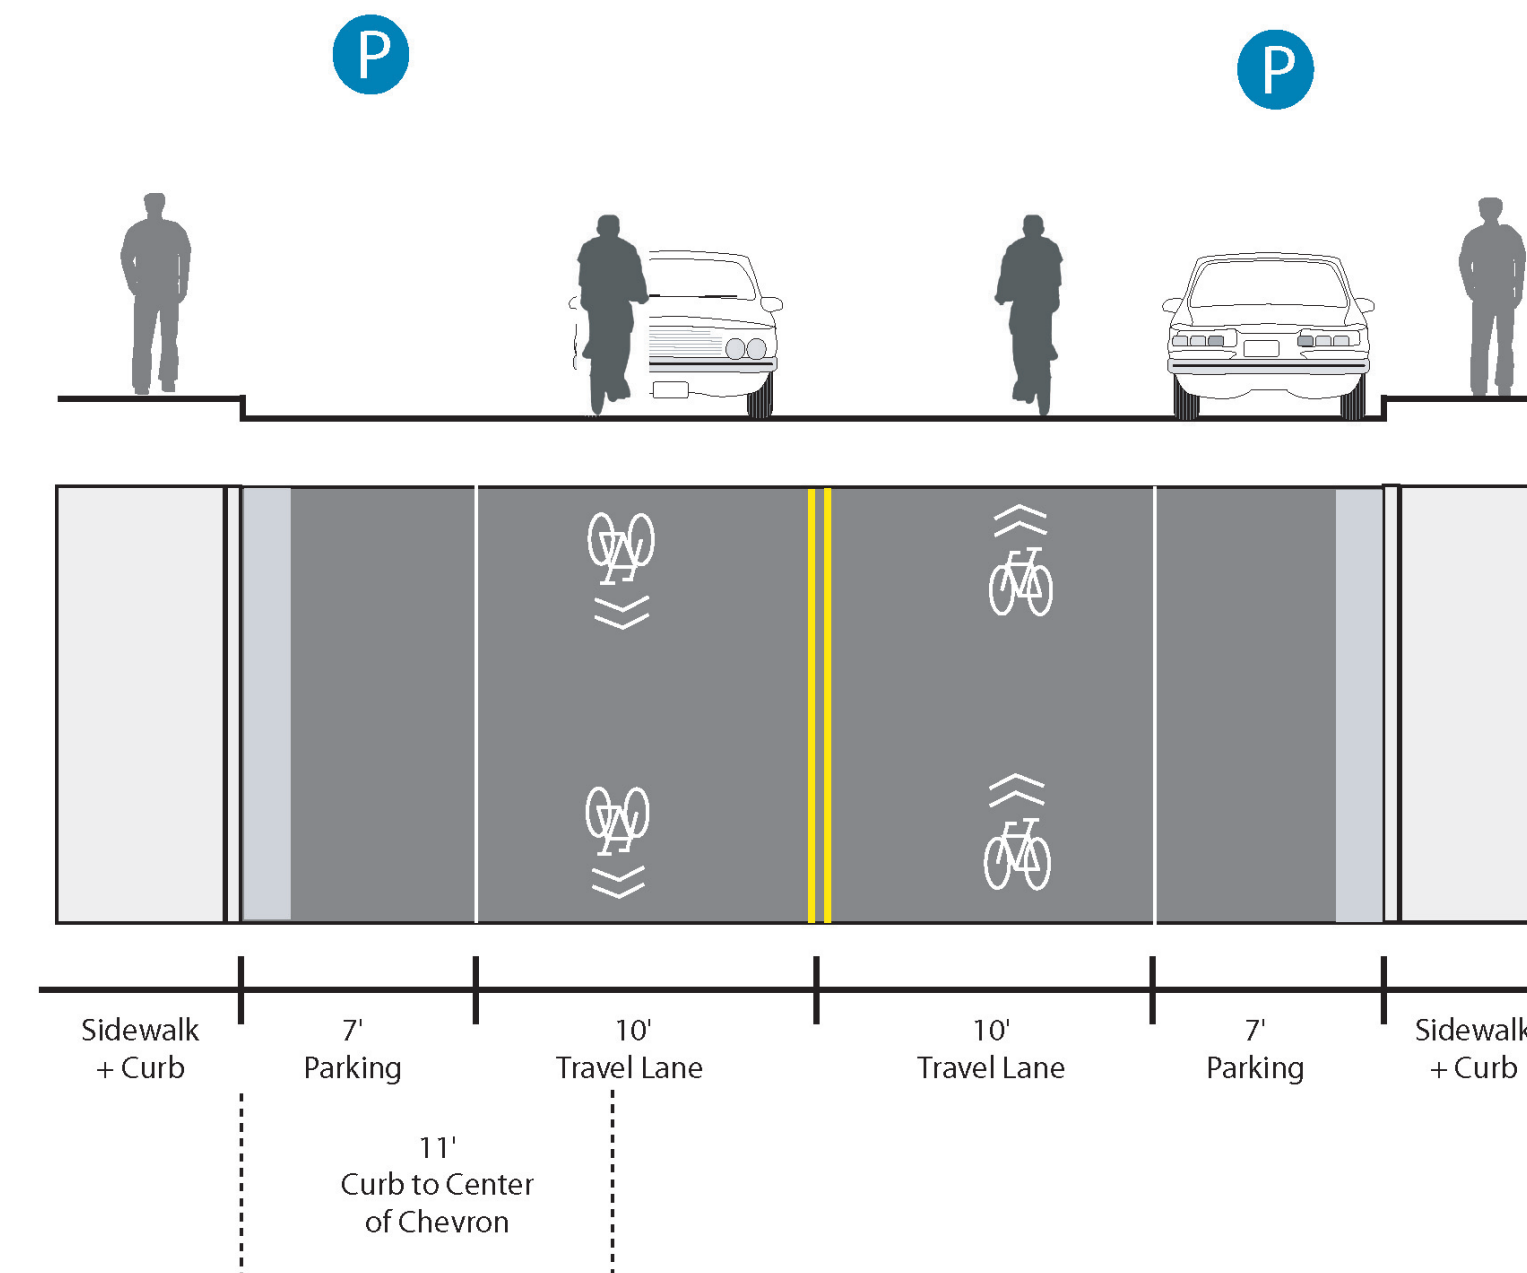

## 2-Lanes with Parking - Maximum

42' Curb-to-Curb Width

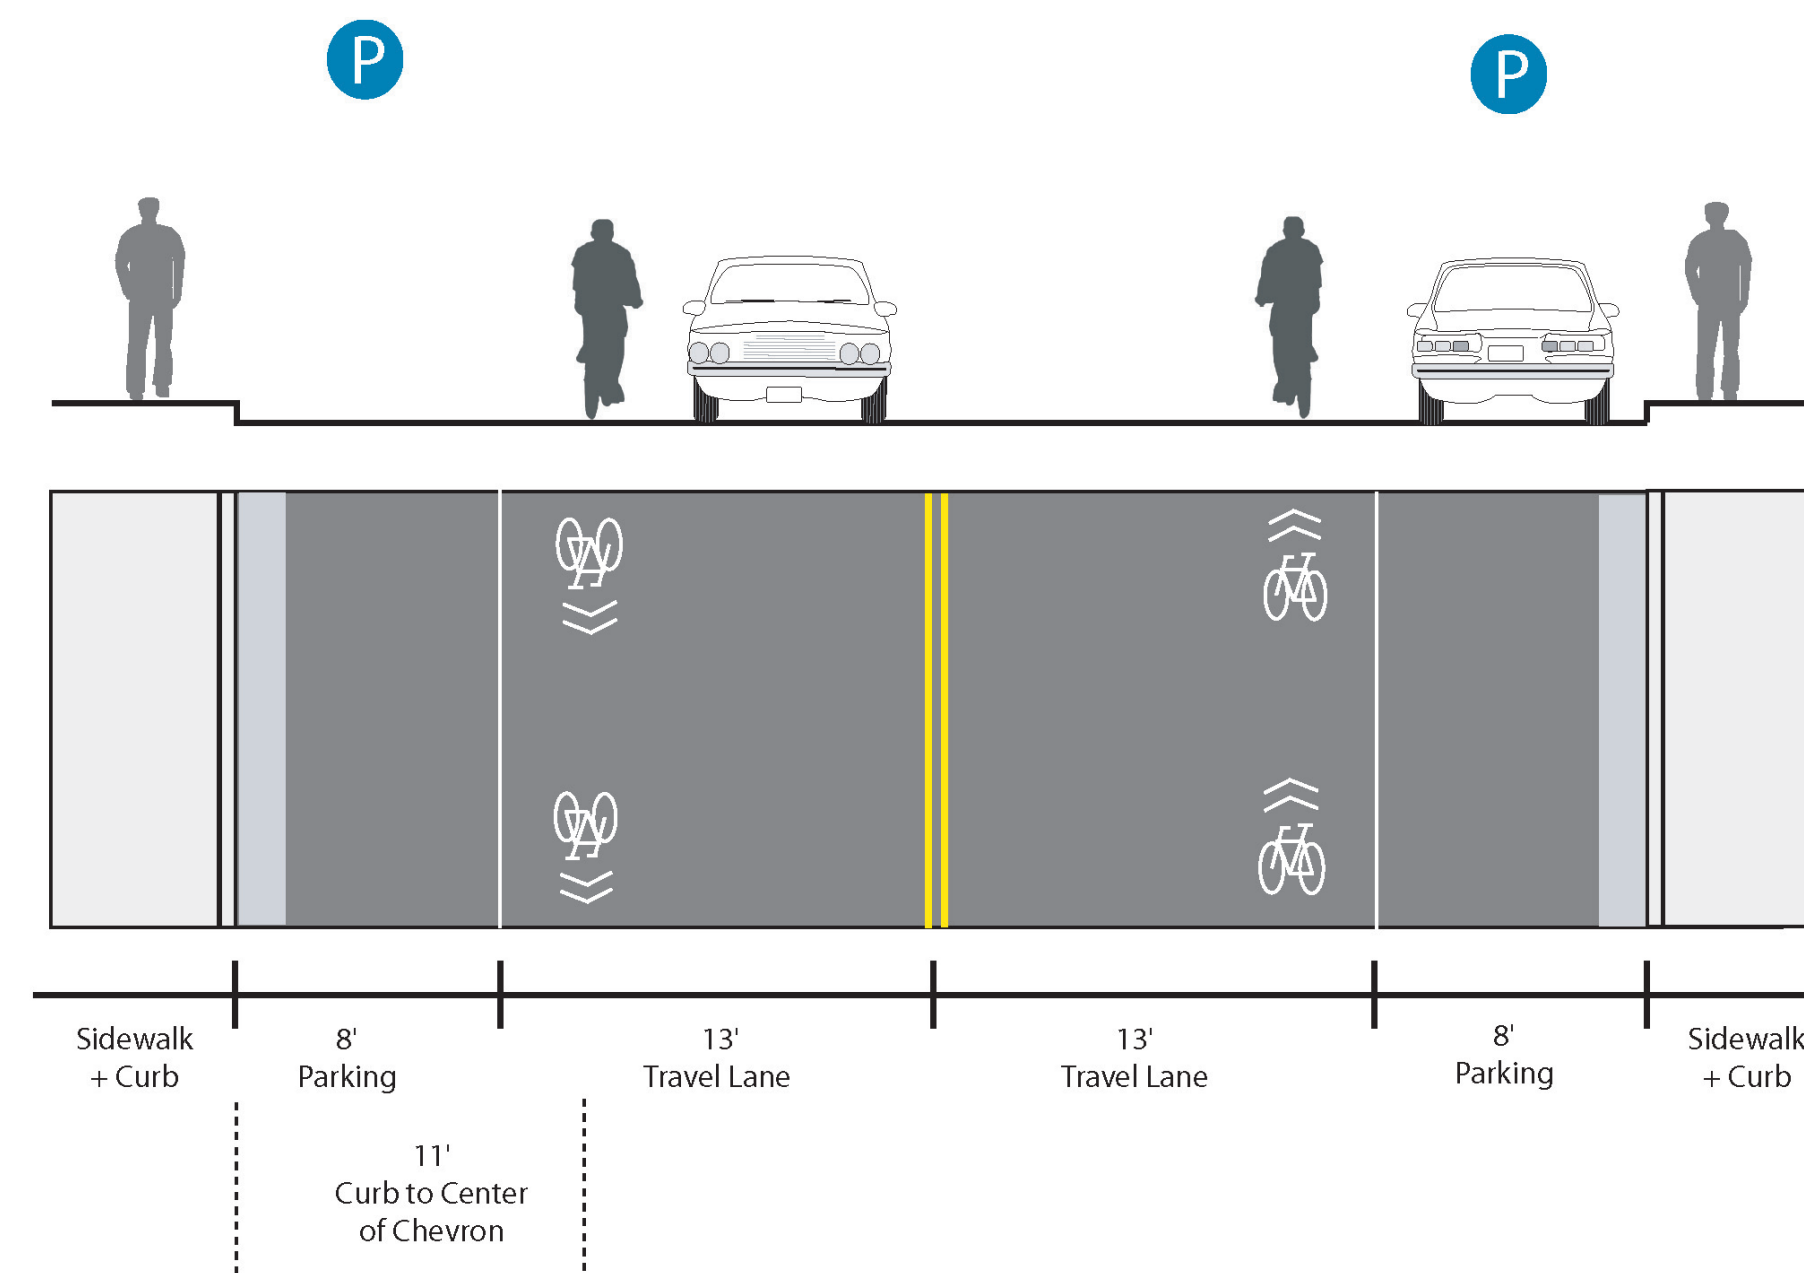

## 4-Lanes with Parking - Maximum

42' Curb-to-Curb Width

