




# Design Guidelines : Bicycle Lanes

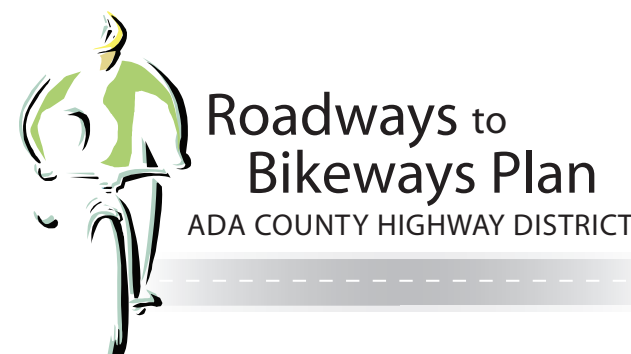


## 3-Lane No Parking

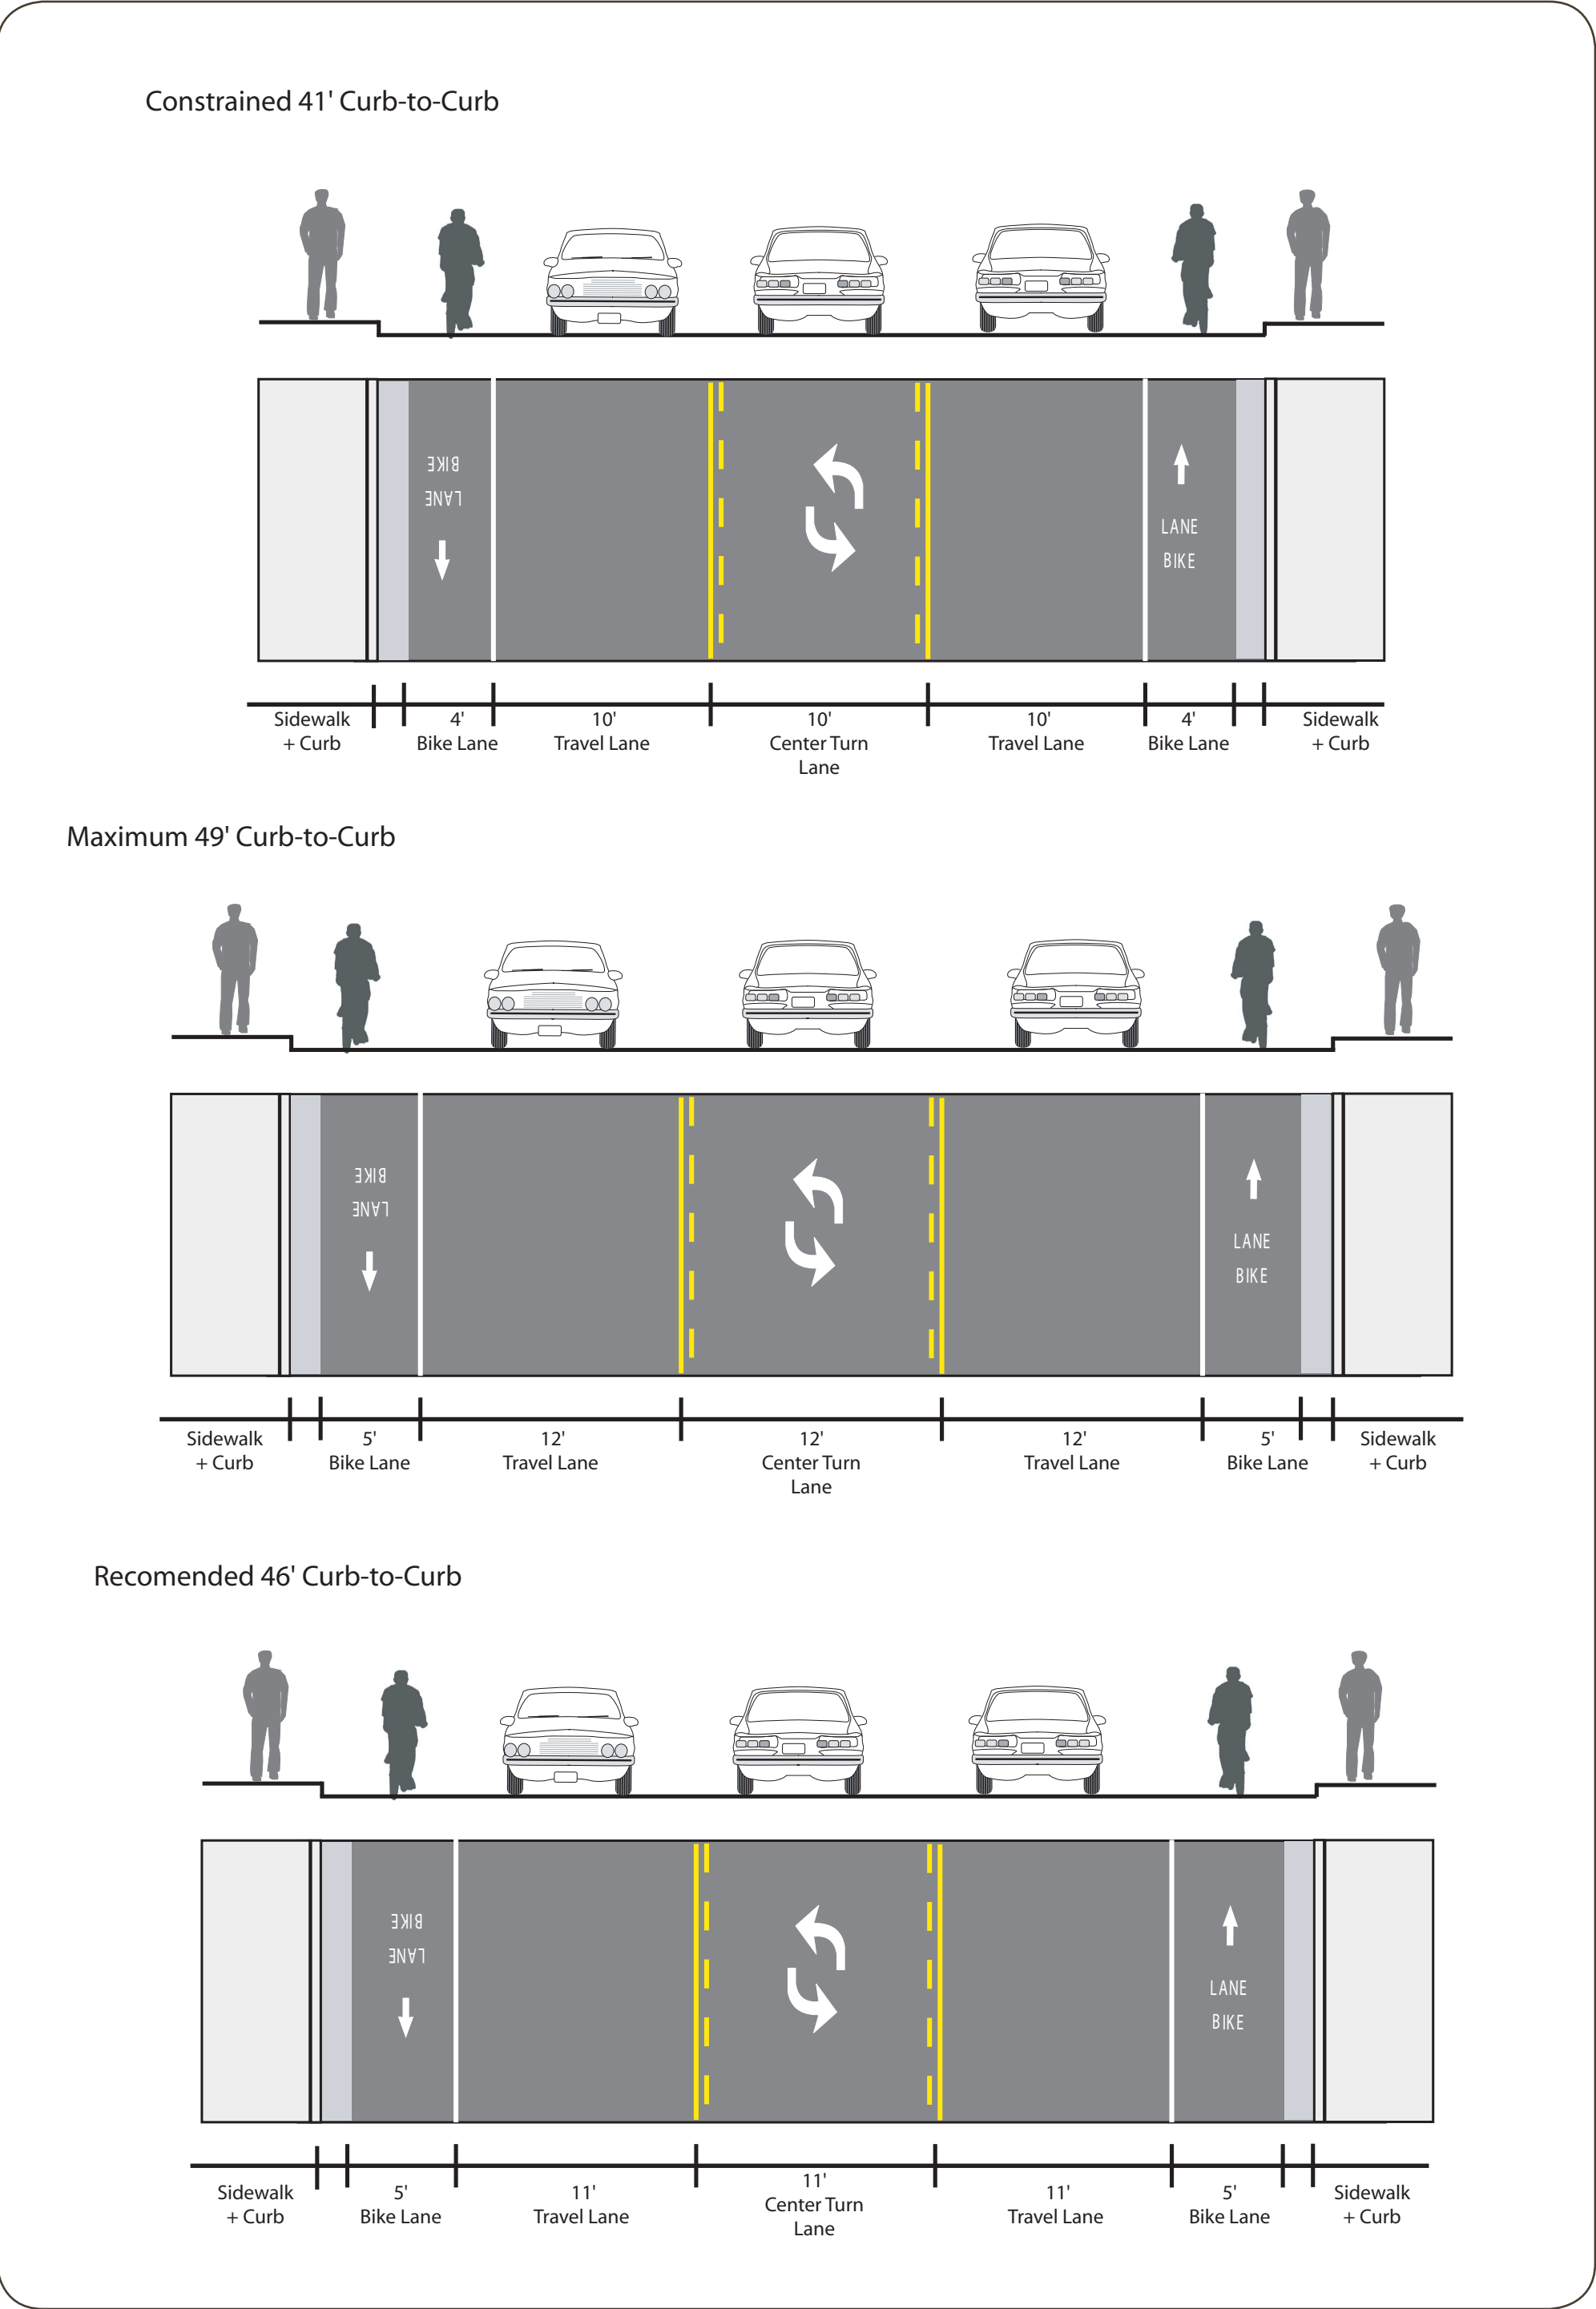

## 4-Lane No Parking

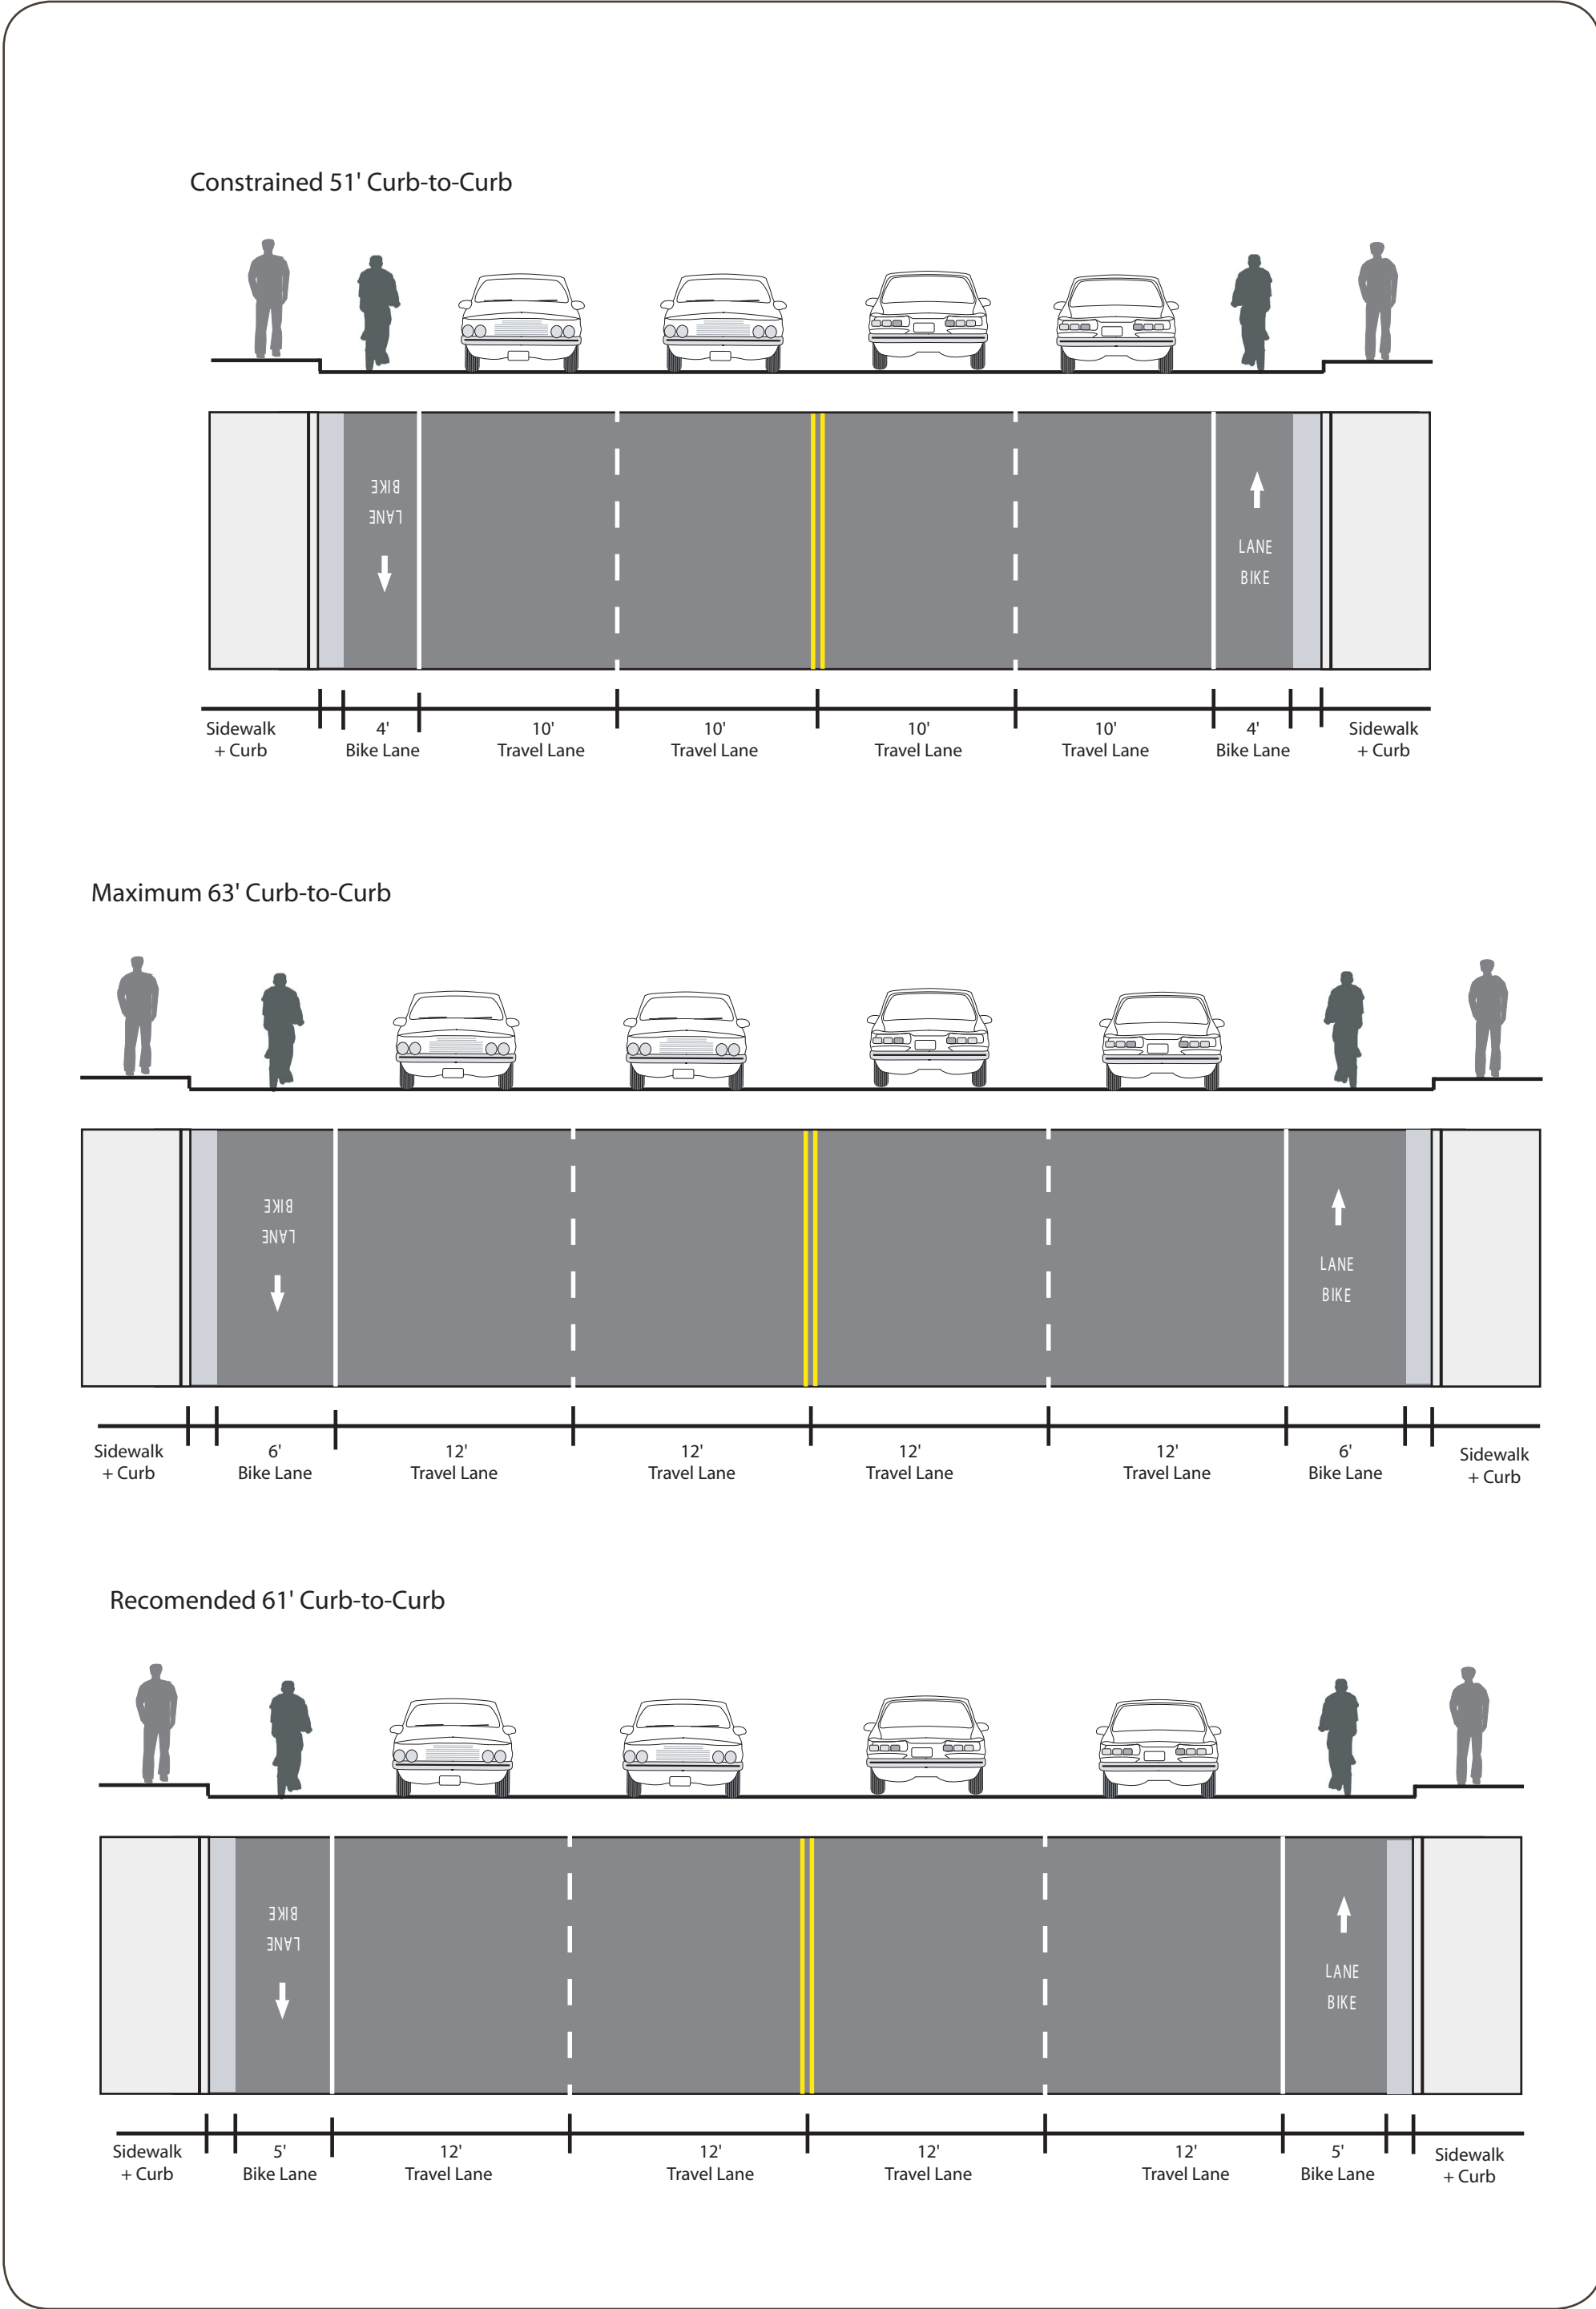

## 5-Lane No Parking

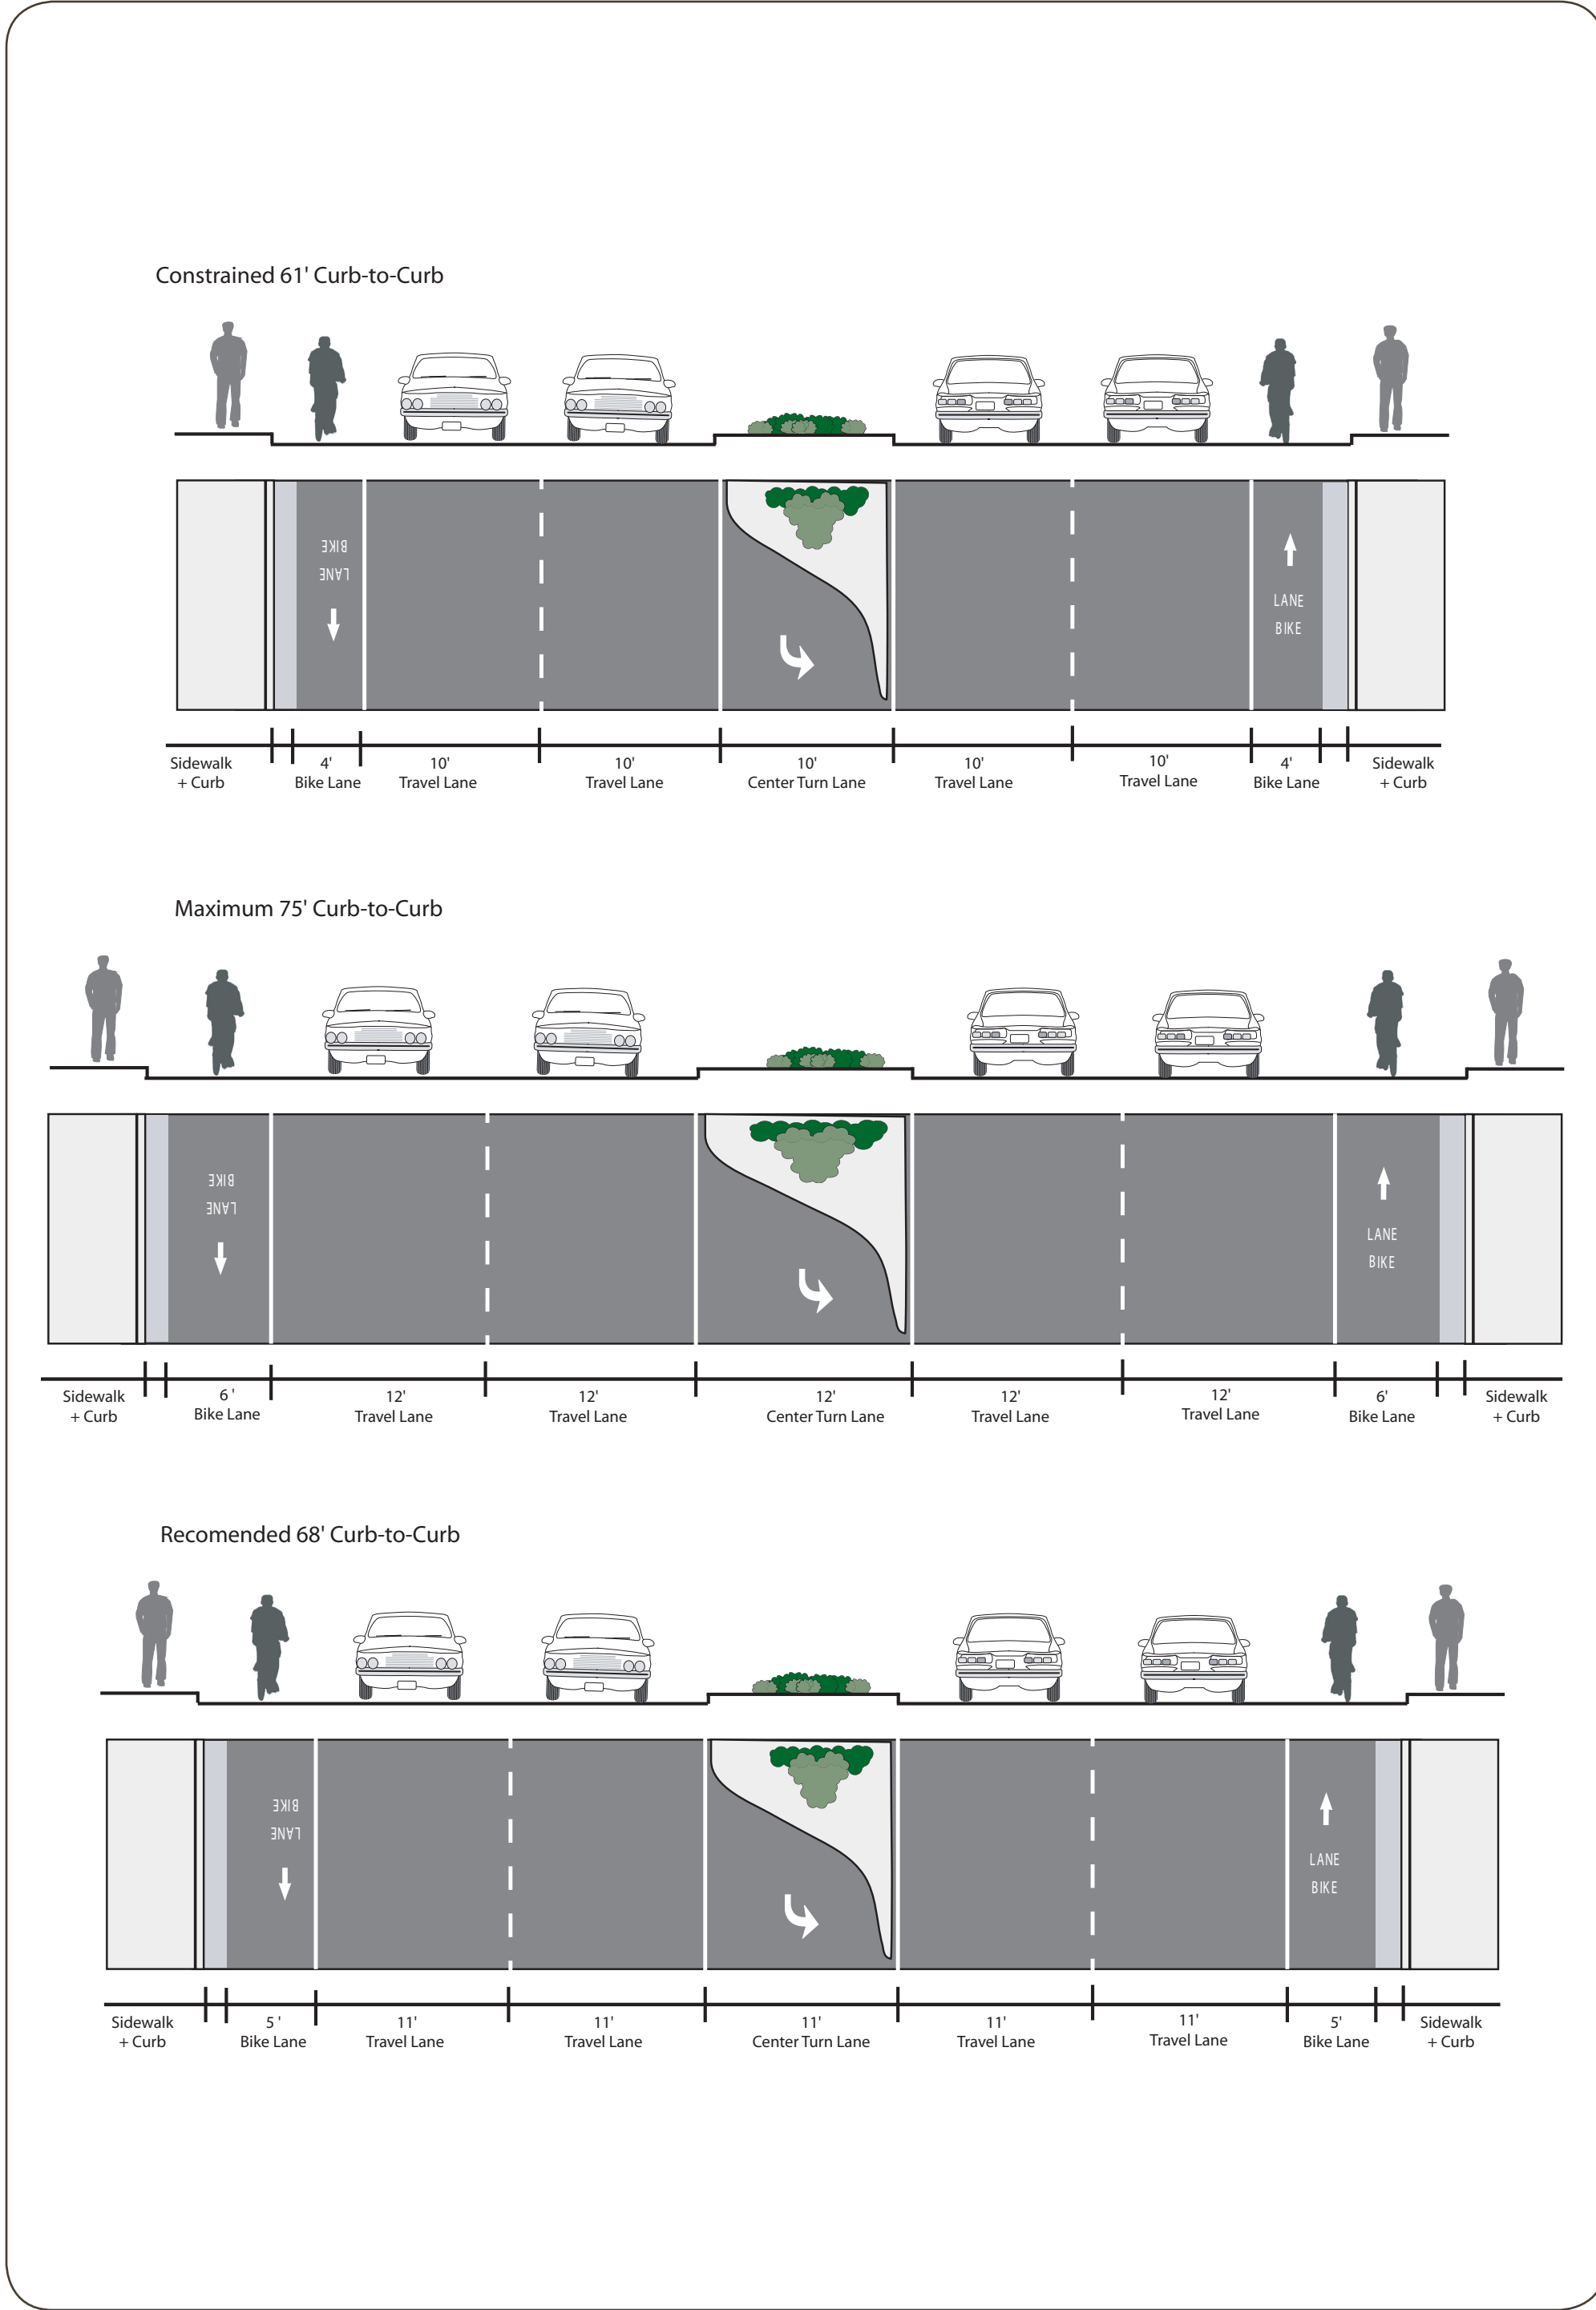

Note: The guidelines will be incorporated into another ACHD initiative, The Transportation & Land Use Integration Plan (TLIP), to create future street cross-sections that are bicycle friendly and fit with adjoining development.

