

## Design Guidelines : Bike Lanes at Intersections

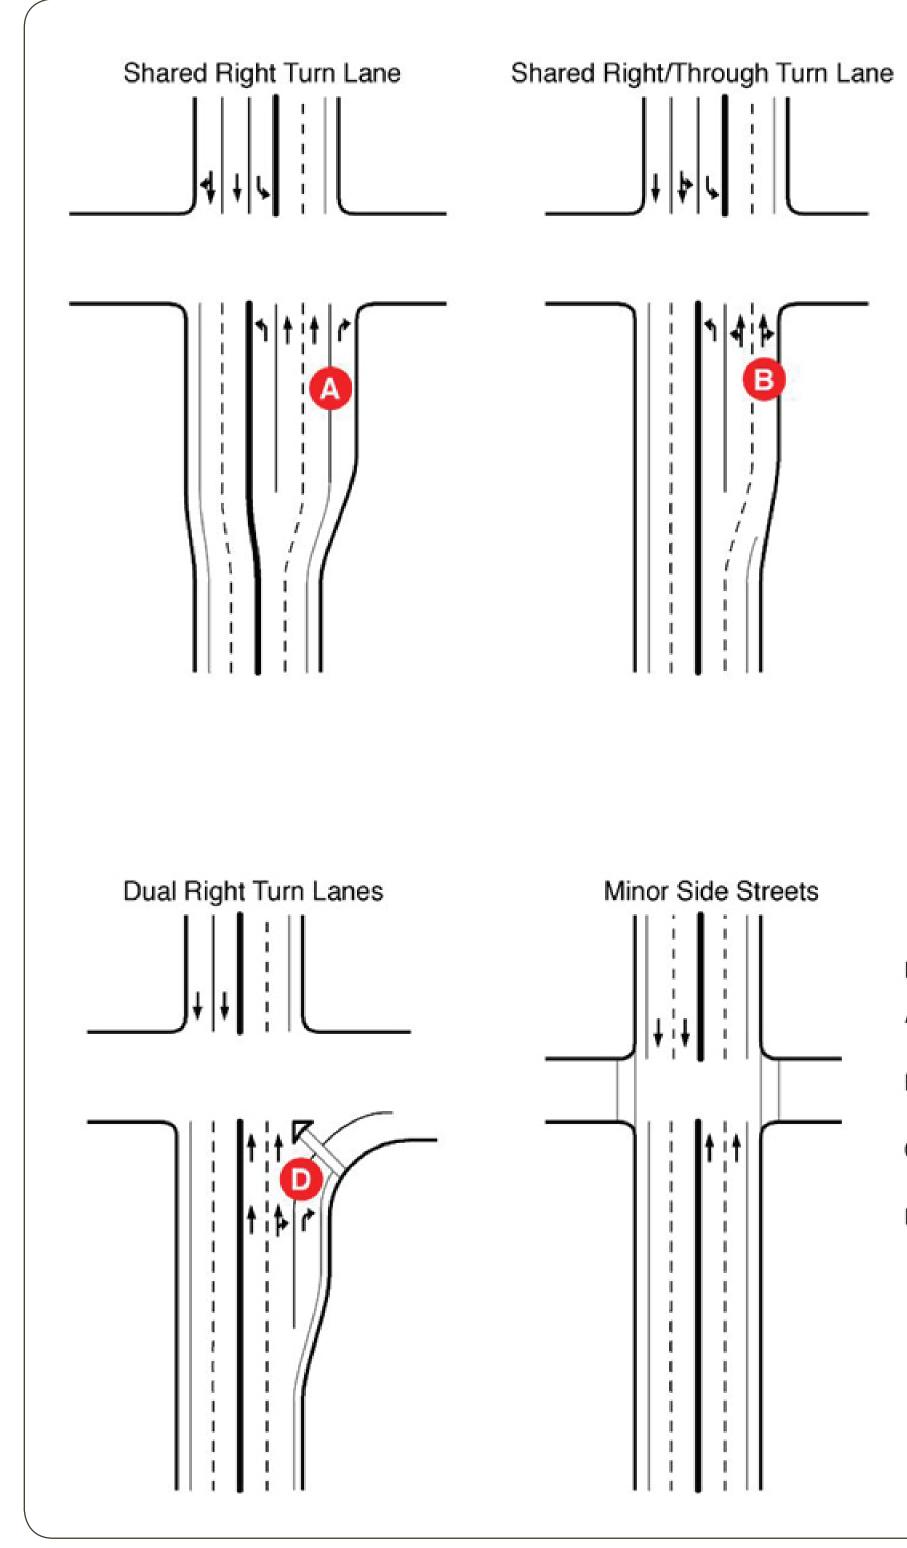

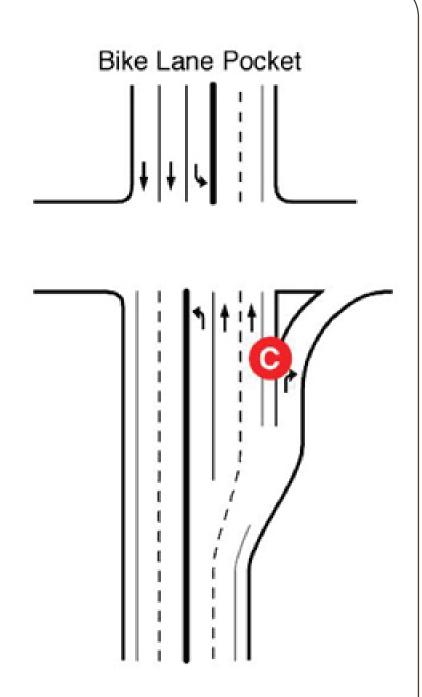






## **Recommended Minimum Lane Widths**

- A. Minimum combined width of right and through lane: 24'-0"
- B. Minimum width of right/through curb lane: 14'-0"
- C. Minimum width of bike lane pocket: 4'-0"
- D. Right turn traffic must be signal controlled with ped/bike activated button. Bicyclists should be instructed to use crosswalk, although they have the legal right to merge across right turn lanes.

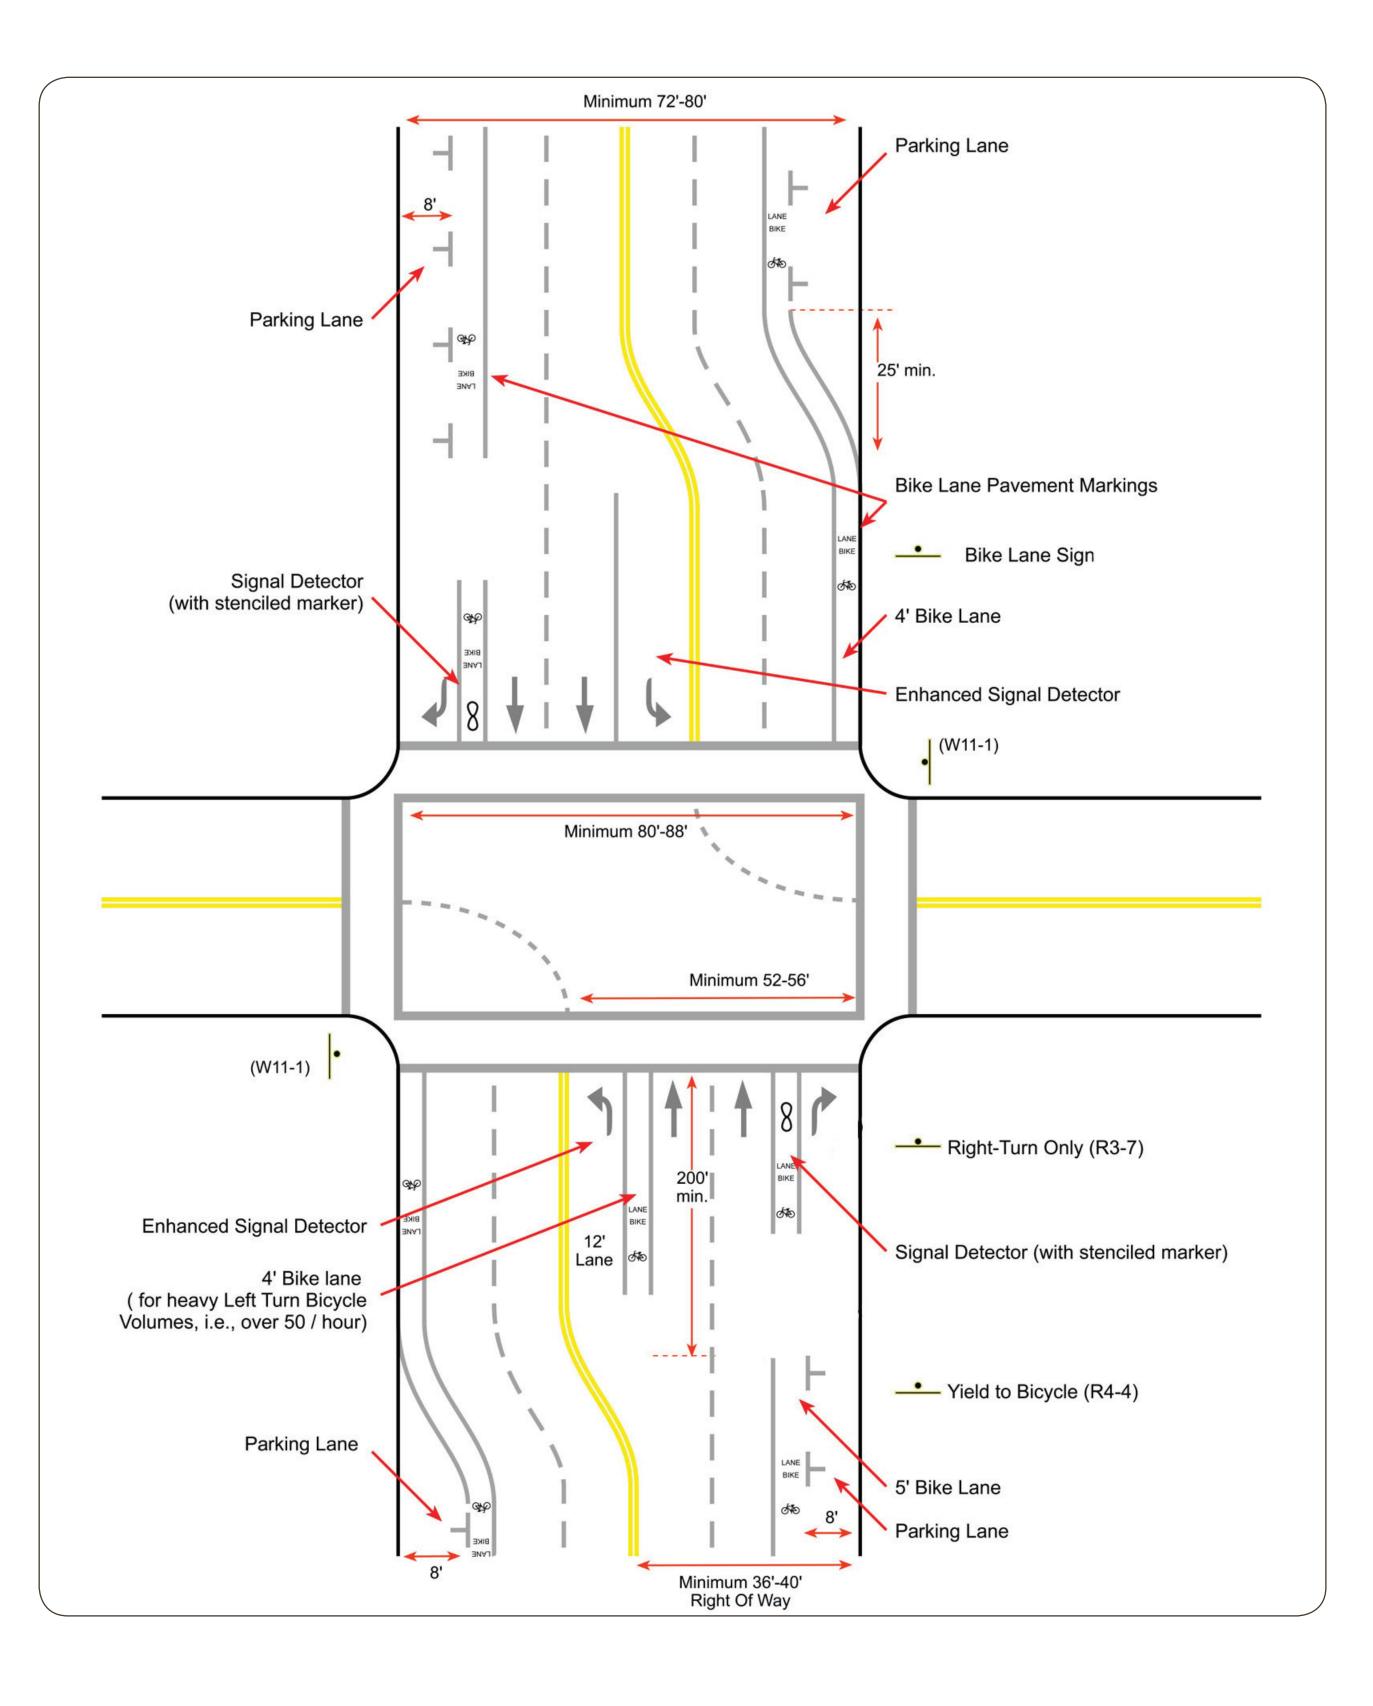



11/13/07